





DIN ROMANIA  
2817  
Mihaela  
DAVID  
Arhitect cu drept de semnatura



|   |                    |   |  |                           |
|---|--------------------|---|--|---------------------------|
| Verificator   |                    |   |  | Referat nr...../data..... |
| Verificator   | Nume               | Semnatura   | Cerinta  | Referat nr./data          |
| <b>MIHAELA DAVID BIROU INDIVIDUAL DE ARHITECTURA</b><br><b>CF 20286595, Aut. nr. 483/Jul 2006</b><br><b>Bdul Constructorilor nr. 31, sect. 6, Bucuresti</b> |                    |   | Beneficiar   | Nr.Proiect                |
|   |                    |   | <b>HASCU IOACHIM-GABRIEL</b>   | <b>3/2020</b>             |
| Specificatie  | Nume               | Semnatura   | Scara  | Faza:                     |
| Sef proiect   | Arh. Mihaela David |  | 1 : 50   | D T A C                   |
| Intocmit :  | Arh. Mihaela David |  | Data:  | Plansa                    |
| Desenat   | Arh. Mihaela David |  | aug. 2020  |                           |
|   |                    |   | <b>Tитуl proiect</b><br><b>Consolidare, remodelare, extindere si supraetajare locuinta existenta P</b><br><b>rezultand o locuinta P+E</b><br><b>BUCHURESTI, STR. DOAMNA STANCA NR 23, SECTORUL 1</b> | <b>FATADA SUD - VEST</b>  |
|   |                    |   |  | <b>A13</b>                |

 
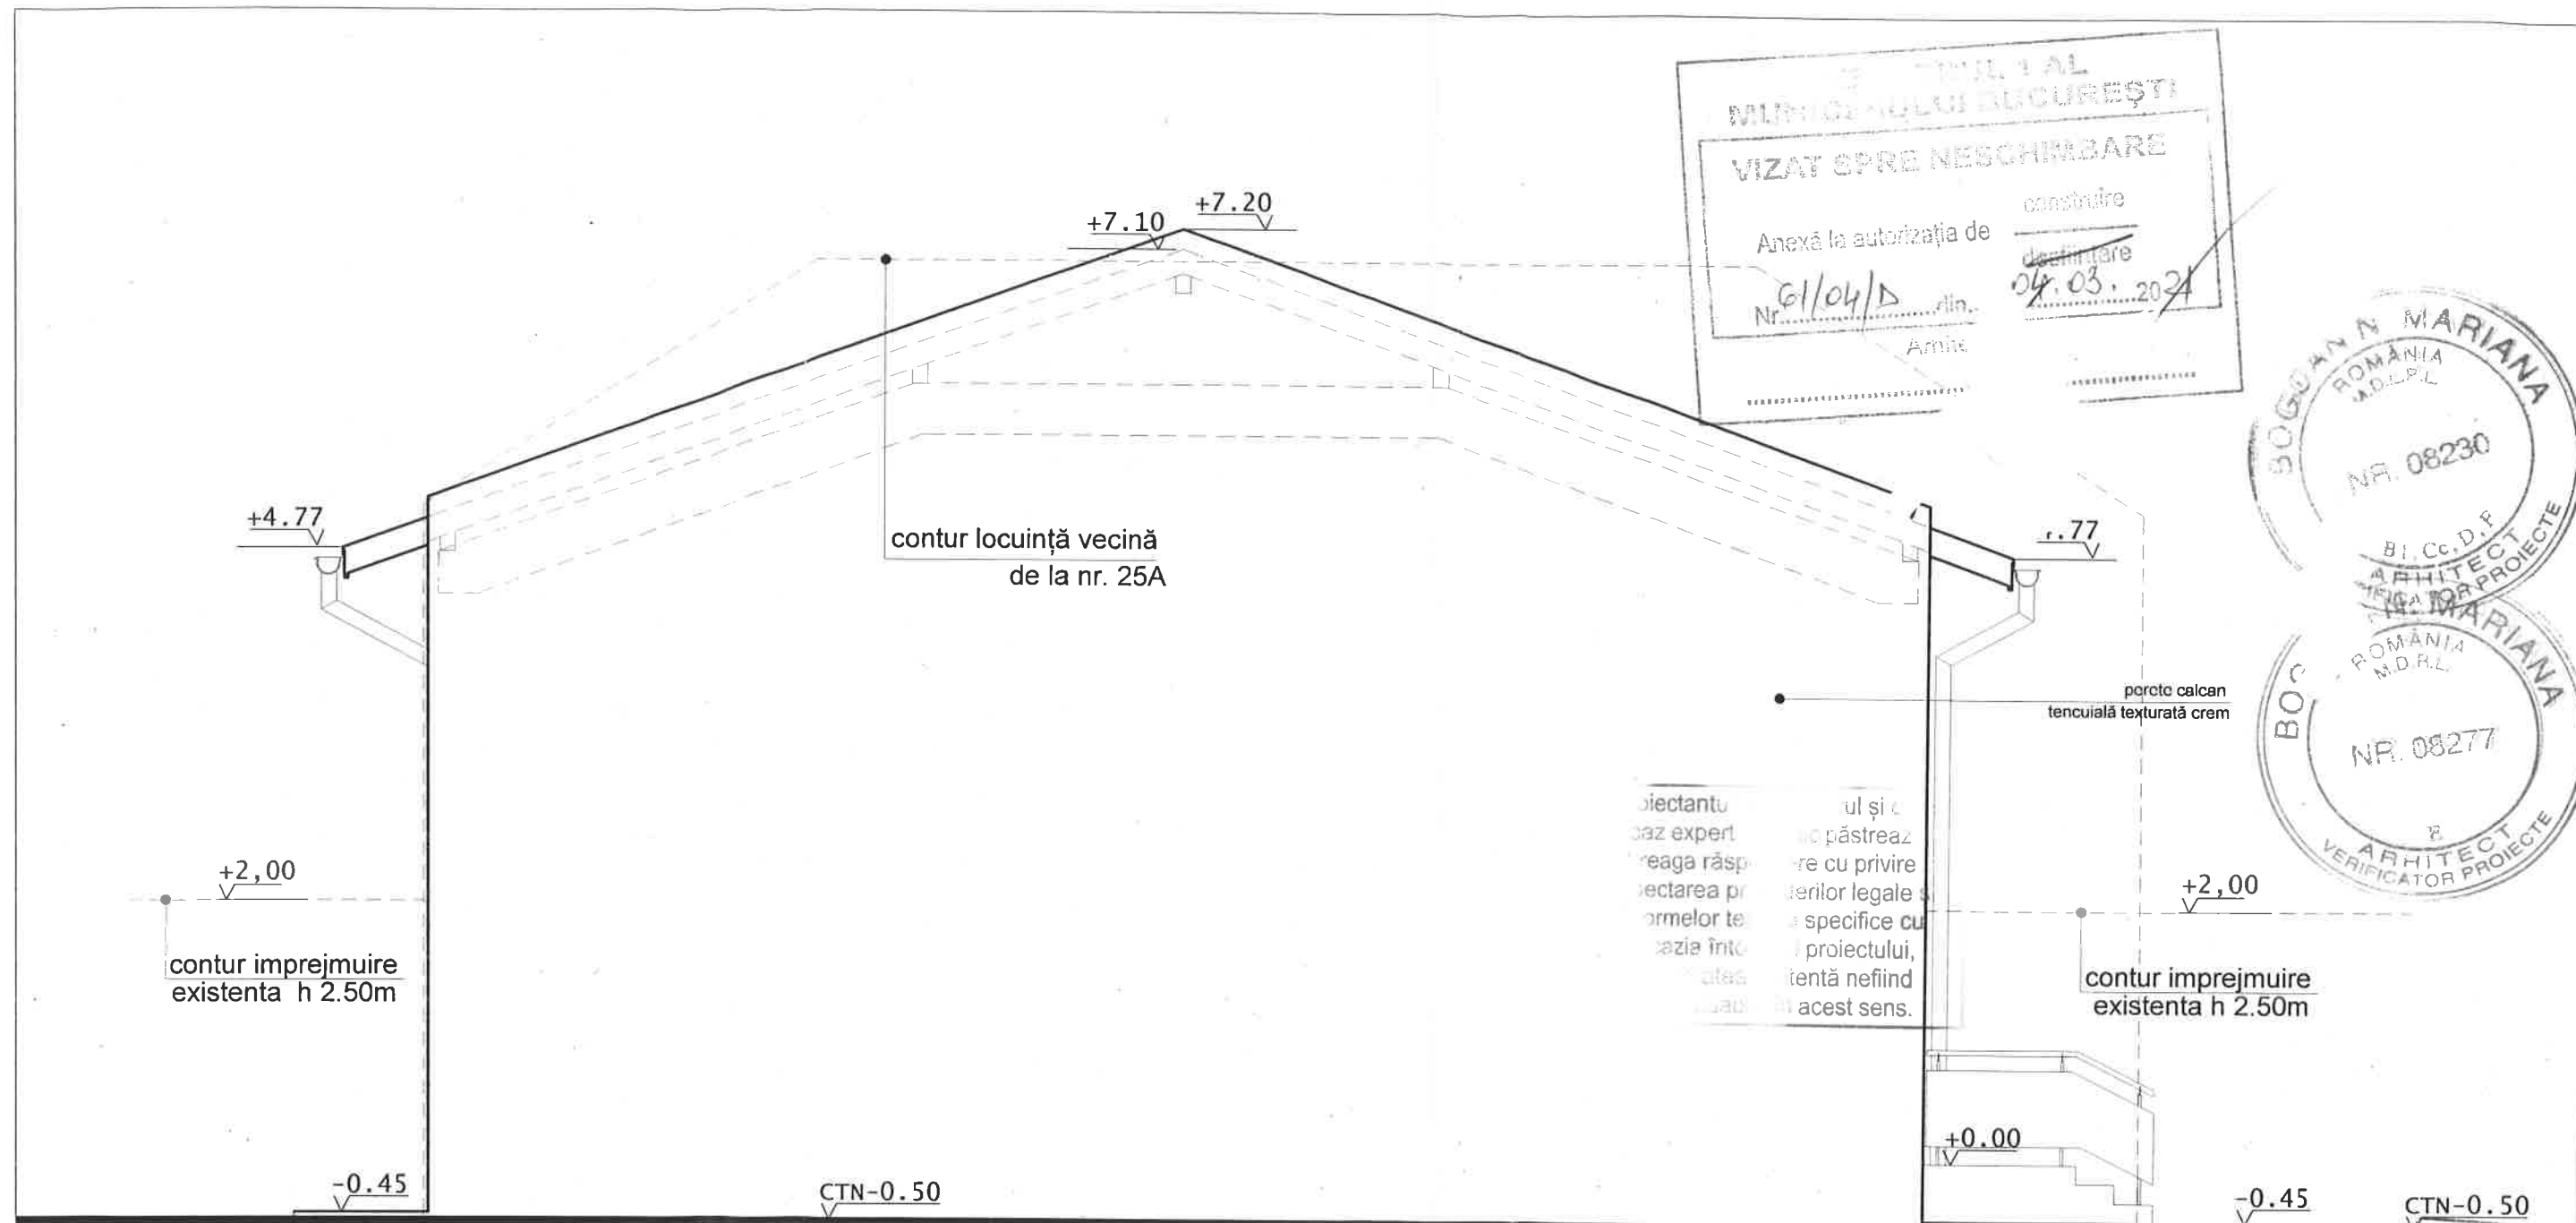
## VEDERE NORD - EST (CALCAN) sc. 1:50

**propunere**

|   |                    |           |                       |  |
|---|--------------------|-----------|-----------------------|--|
| Verificator                                     |                    |           |                       | Referat nr...../data.....  |
| Verificator                                     | Nume               | Semnatura | Cerinta               | Referat nr./data   |
| MIHAELA DAVID BIROU INDIVIDUAL DE ARHITECTURA   |                    |           | Beneficiar            | Nr. Proiect  |
| CF 20286595, Aut. nr. 483/11.12.2016            |                    |           | HASCU IOACHIM-GABRIEL | 3/2020   |
| Bdul Constructorilor nr. 31, sect. 6, Bucuresti |                    |           |                       |  |
| Specificatie                                    | Nume               | Semnatura | Scara                 | Titlu proiect  |
| Sef proiect:                                    | Arh. Mihaela David |           | 1:50                  | Consolidare, remodelare, extindere si supraetajare locuinta existenta P+E rezultand o locuinta P+E |
| Intocmit:                                       | Arh. Mihaela David |           | Data                  | BUCURESTI, STR. DOAMNA STANCA NR. 23, SECTORUL 1   |
| Desenat:  | Arh. Mihaela David |           | aug. 2020             | VEDERE NORD - EST  |
|   |                    |           |                       | Plansa A15   |