
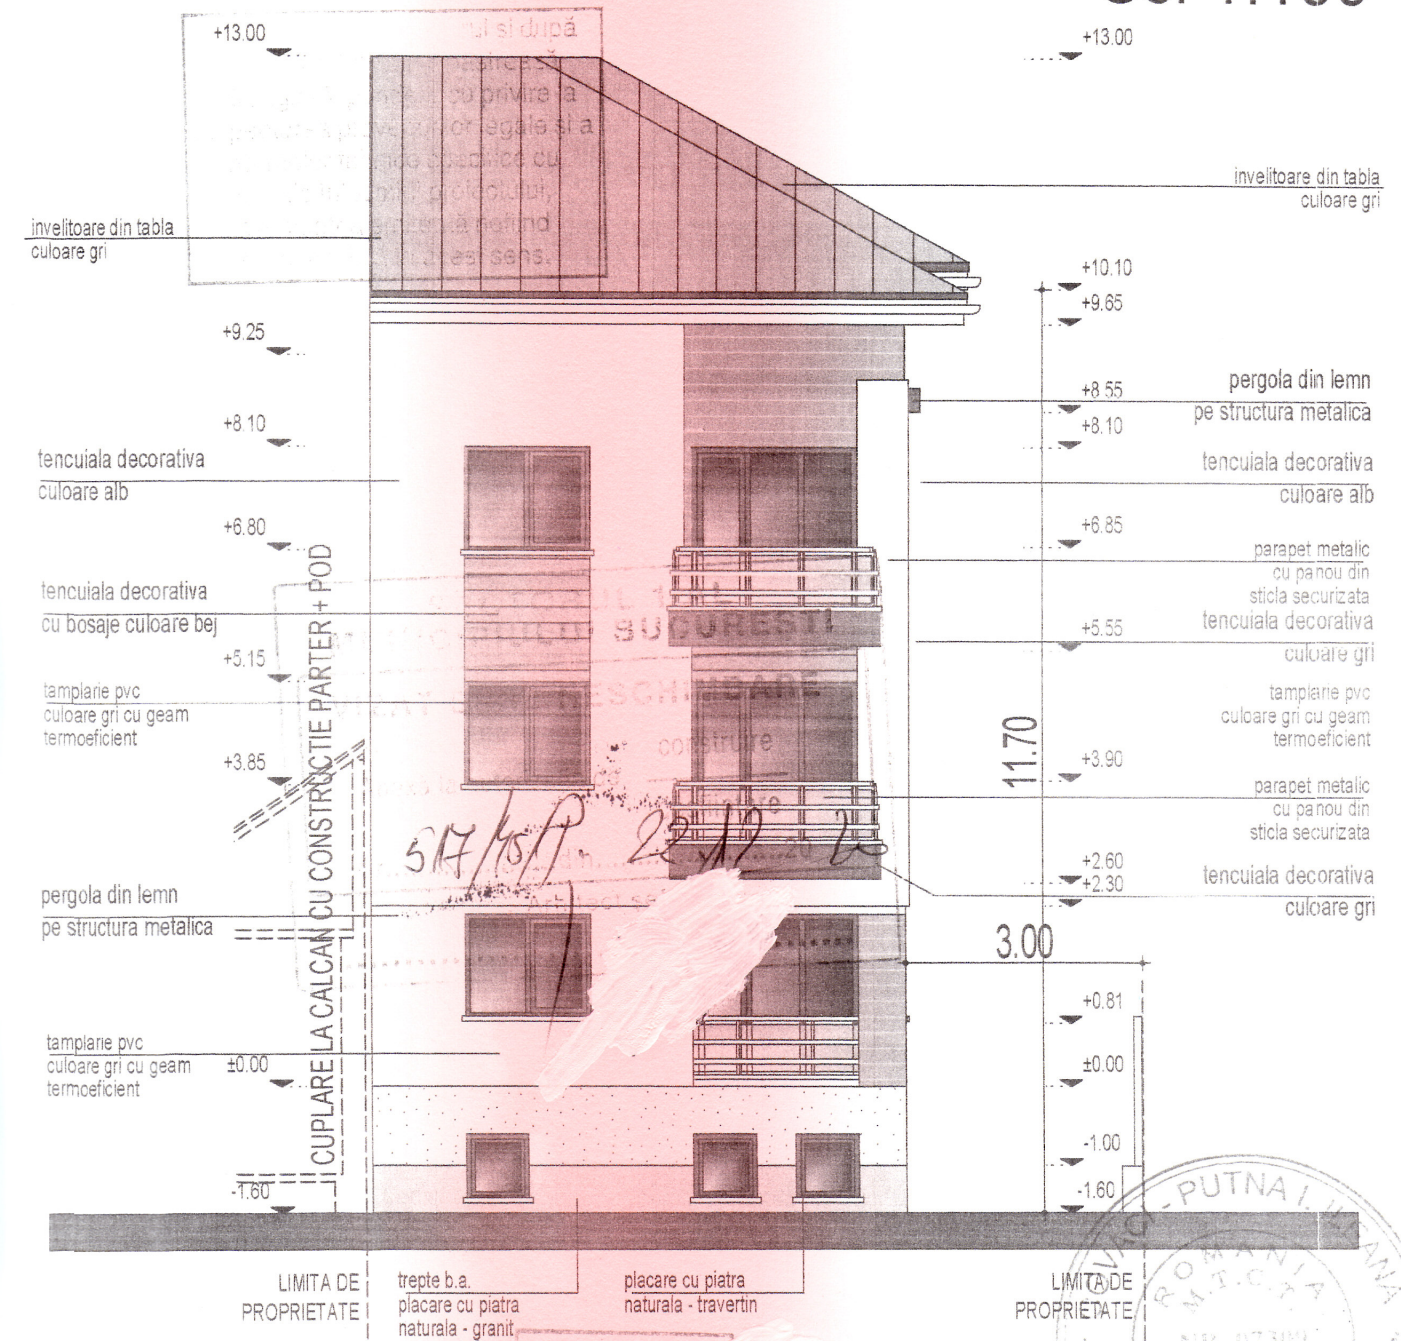


# FATADA PRINCIPALA

## Sc. 1:100

# FATADA SECUNDARA

## Sc. 1:100

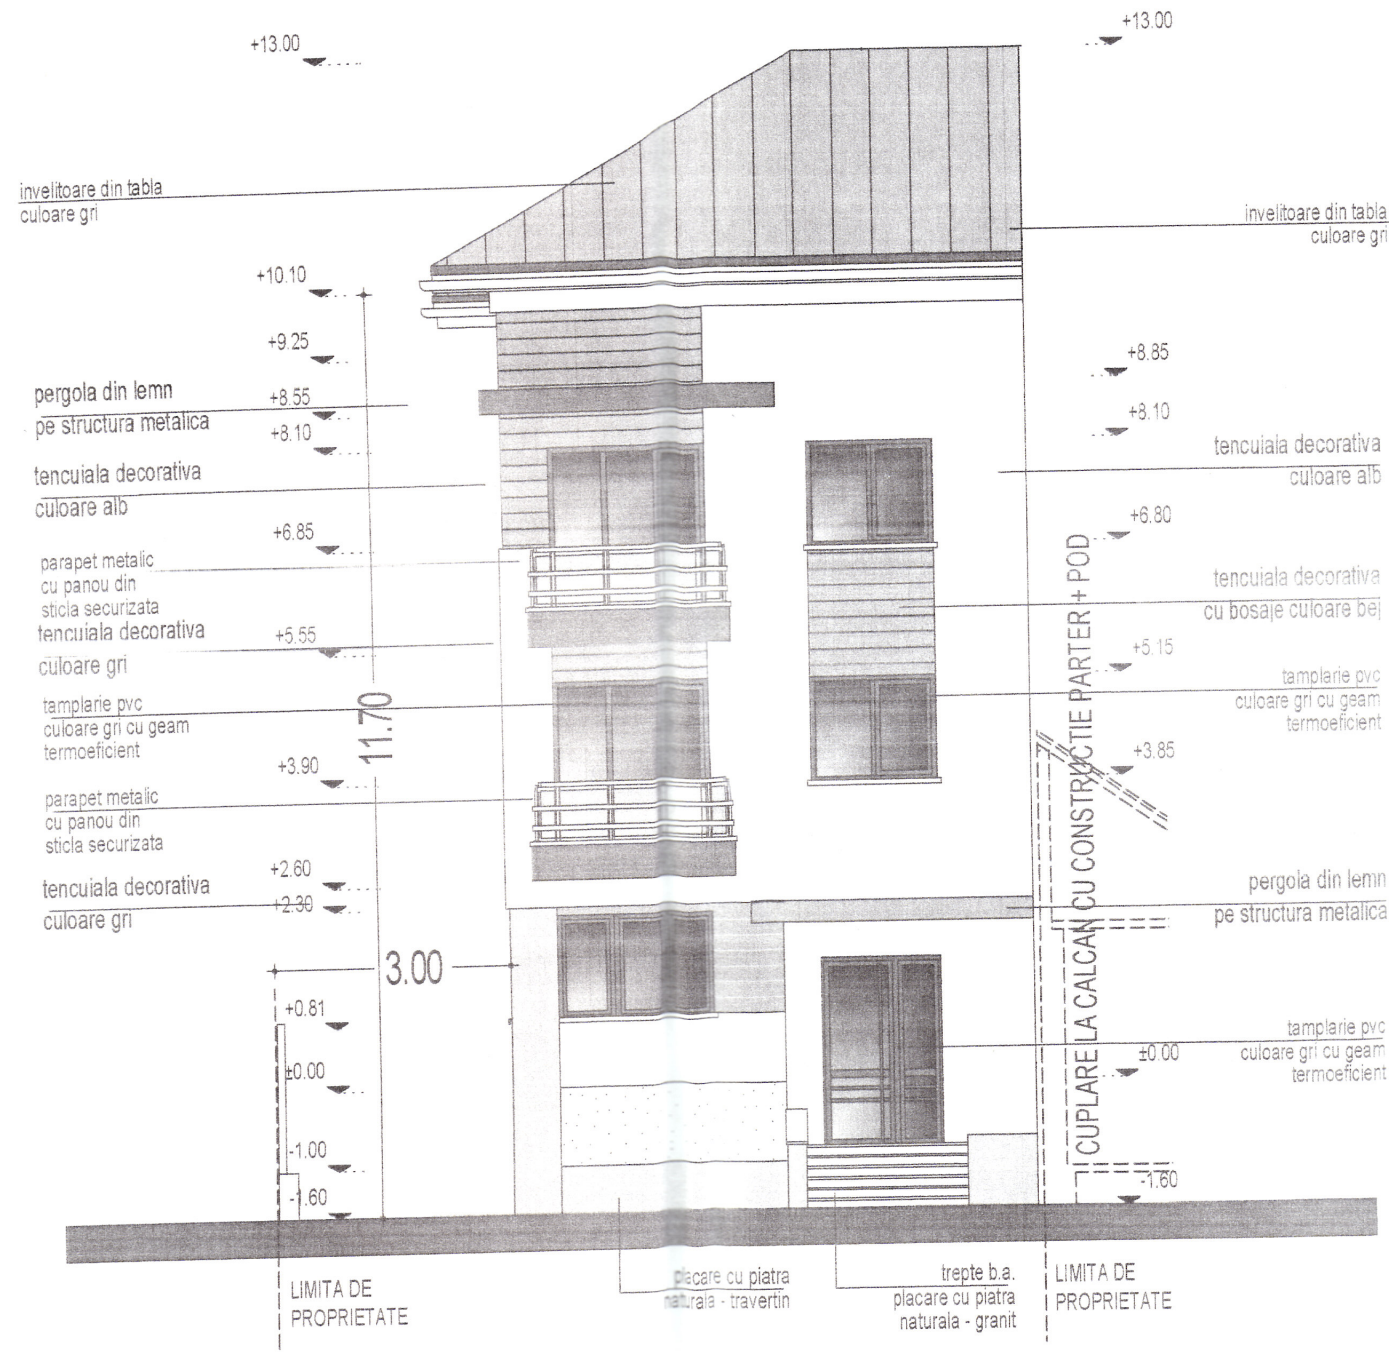

GRAD III DE REZISTENTA LA FOC  
RISC MEDIU DE INCENDIU  
CATEGORIA "C" DE IMPORTANTA  
CLASA III DE IMPORTANTA

<b>S.C. DITO</b> C.A. COMIMPEX S.R.L. Str. Complexului nr. 3, Bucuresti C.F. 6284823 R.C. J40/12974/1992 tel/fax : 021 648 17 46		Beneficiar: <b>COMAN NICULAI</b> Adresa investitor: Putul lui Craciun nr. 16 Bucuresti, sector 1	PROIECT 15-A/2019
Sef proiect: arh. Odetta Ilie Proiectat: arh. Dan Stamate Desenat: arh. Dan Stamate		<b>IMOBIL LOCUINTE COLECTIVE S+P+2E</b>	FAZA D.T.A.C.
<b>FATADA PRINCIPALA FATADA SECUNDARA</b>		Scara: 1:100	PLANSĂ NR. <b>A 10</b>
		Data: iunie 2020	