


# PLAN DE SITUAȚIE

Scara 1:1500

Baza Sportivă a I.G.J.R. - strada Jandarmeriei nr.79-139, sector 1 București

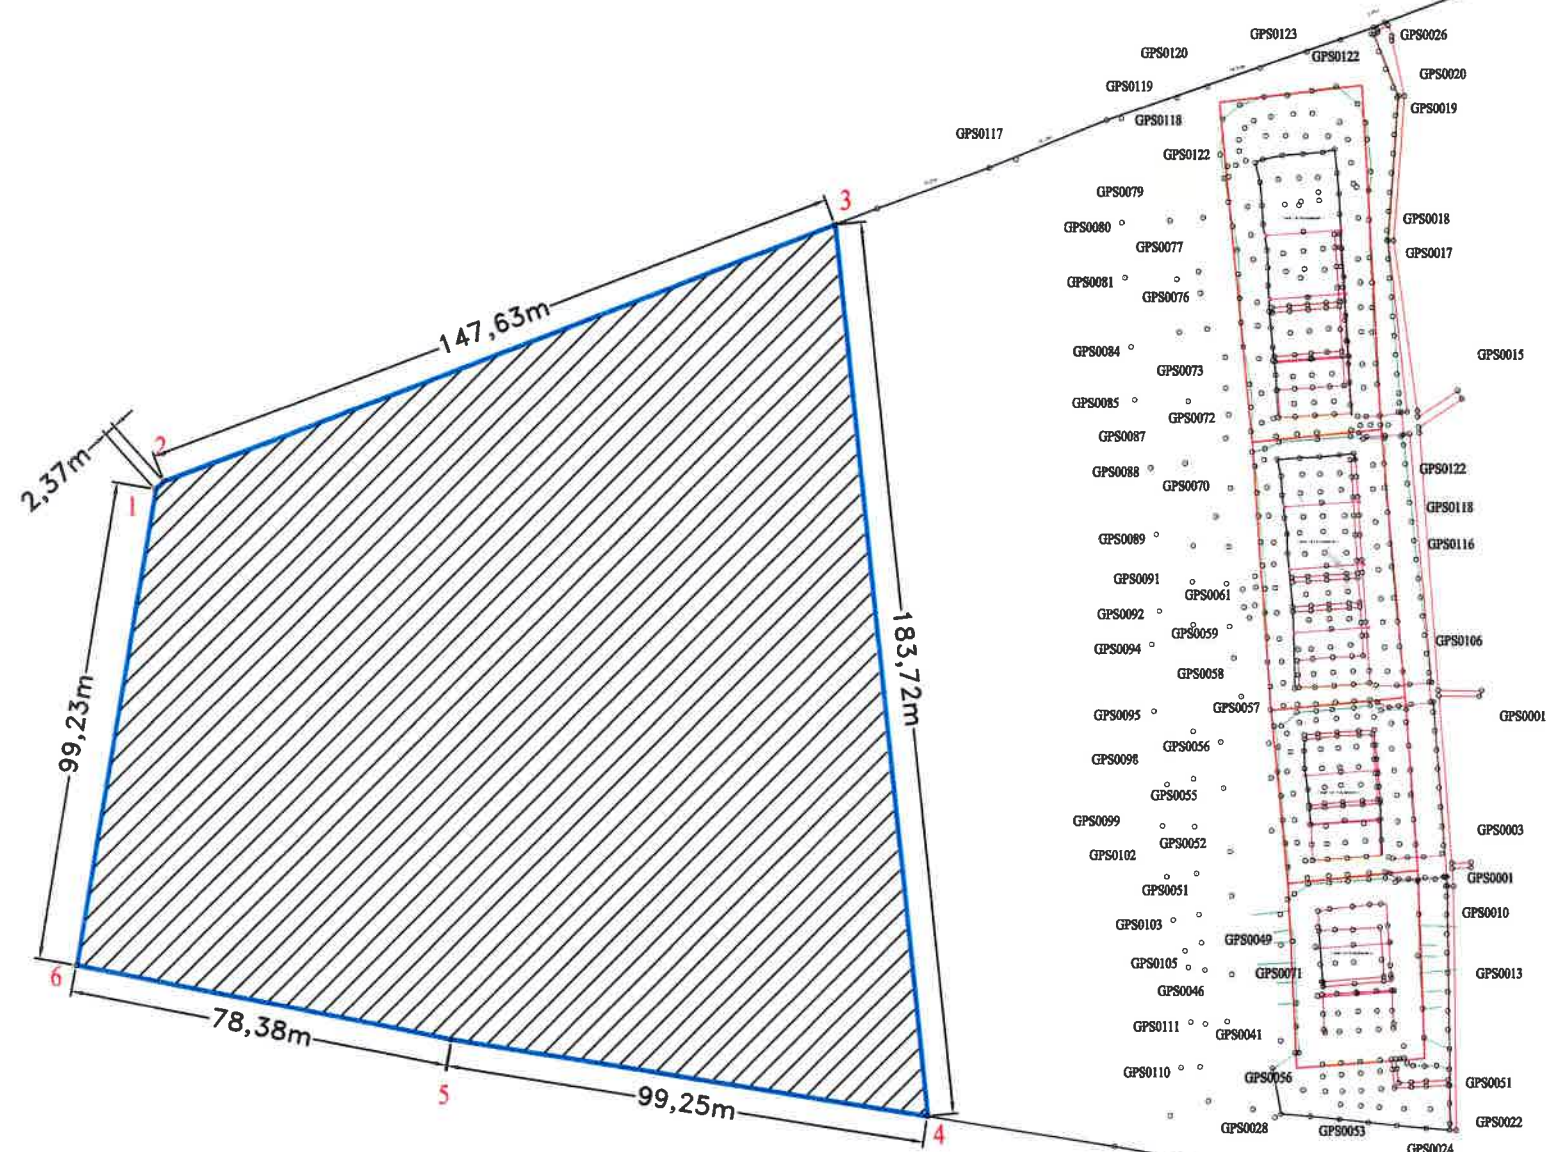

INVENTAR DE COORDONATE  
Sistem de proiectie: Stereografic 1970

Nr. Pct.	Coordonate pct.de contur		Lungimi laturi D(i,i+1)
	N [m]	E [m]	
1	334874.030	584432.935	2.373
2	334875.612	584434.704	147.630
3	334928.058	584572.704	183.720
4	334745.305	584591.526	99.252
5	334760.907	584493.508	78.376
6	334776.150	584416.629	99.229
S(1Cc)=22301.079mp P=610.579m			