


STRADA VIZANTEA

**IMPRÉMURIE - GARD PROPS
POARTA ACCES PIETONAL-AUTO**

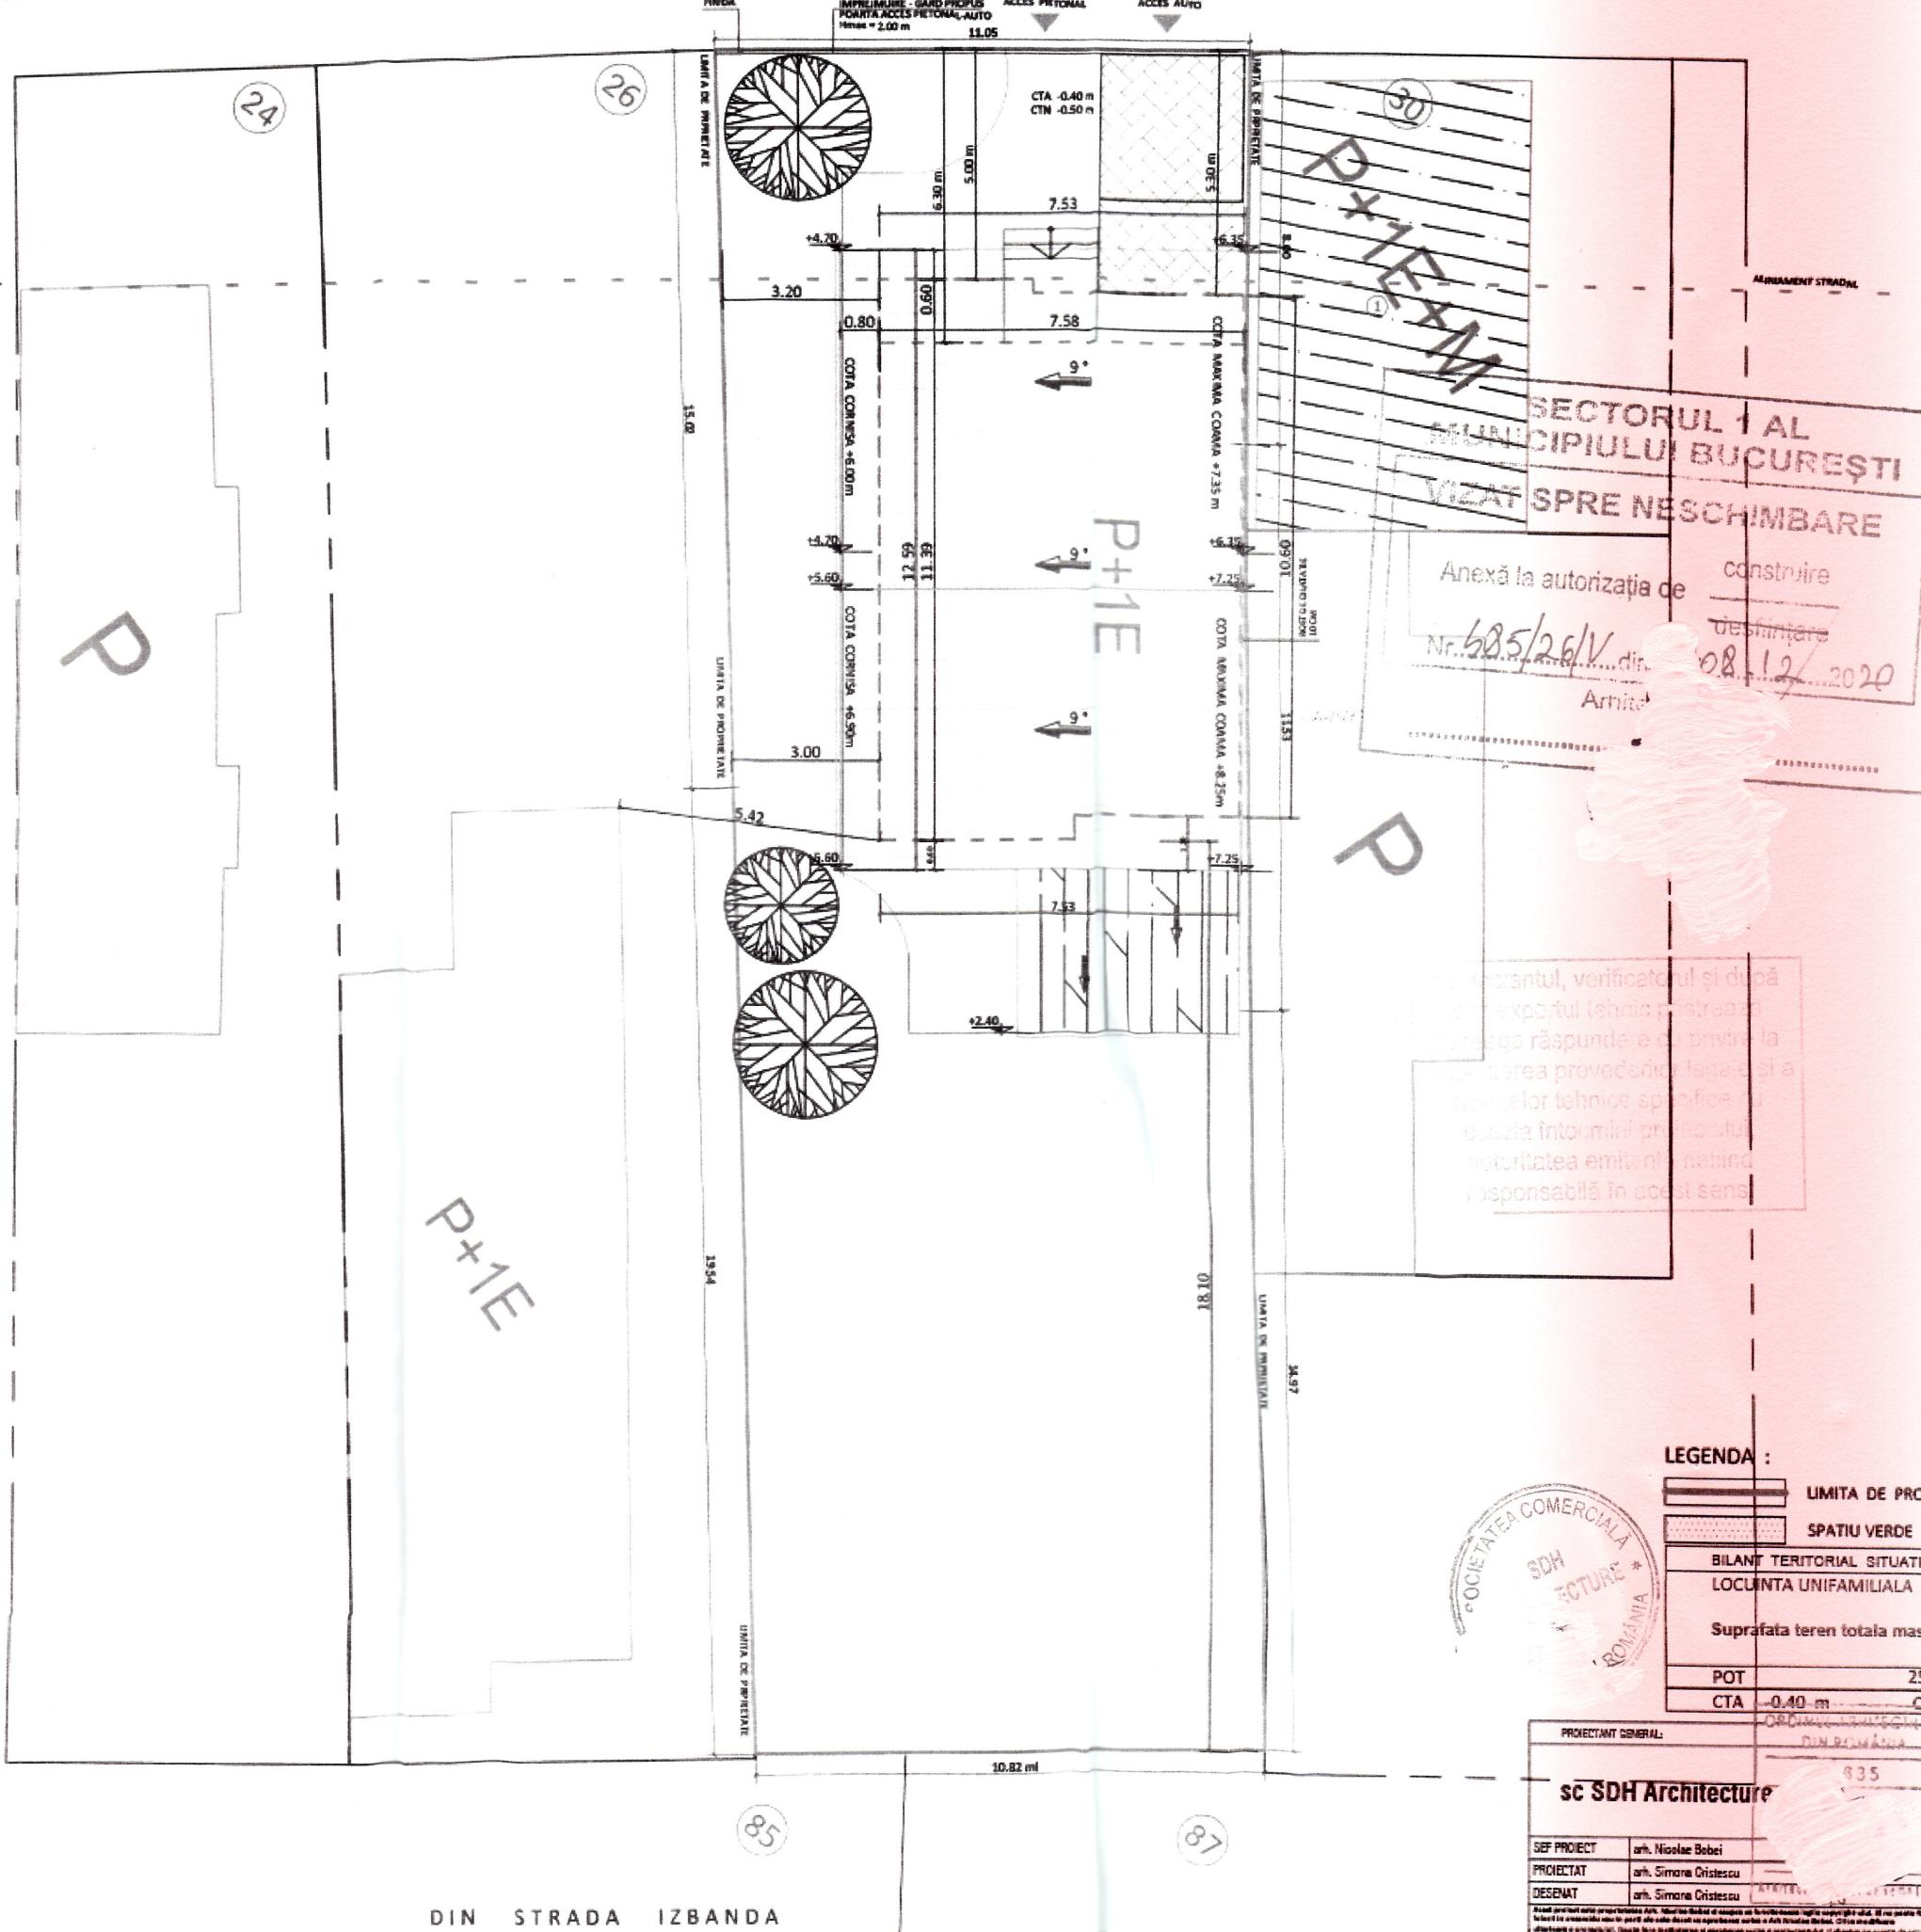

LEGENDA

LIMITA DE PROPRIETATE		LOCUINTA UNIFAMILIALA P+1E	
SPATIU VERDE		ALEI PIETONALE, CAROSABIL	
BILANT TERRITORIAL SITUATIE PROPUZA:			
LOCUINTA UNIFAMILIALA P+1E	SC= 74,30 mp	SD= 157,00 mp	
	S TERASA ACOPERITA = 18,00 mp		
Suprafata teren totala masurata = 373,0 mp		S spatiu verde = 195,7 mp - 52,50%	
		S circulatii = 85 mp - 22,79 %	
POT	25 %	CUT	0,47
CTA	-0,40 m	CTM	-0,50 m
ORDINE DE LIVRARE		BENEFICIAR	NR. PROIECT
DIN ROMANIA		COANDA CRISTINA SI COANDA EUGEN	15 / 2019
935			
		DENUMIRE PROIECT:	FAZA:
		CONSTRUIRE LOCUINTA UNIFAMILIALA P+1E INFRASTRUCTURA TERENUL BUCURESTI, SECTOR 1, STRADA VASILEA NR. 20	DTAC
		DATĂ:	NR. PLANSA:
		IULIE 2020	PLAN DE SITUATIE
			A.01